




FRONT ELEVATION




REAR ELEVATION



SIDE ELEVATION

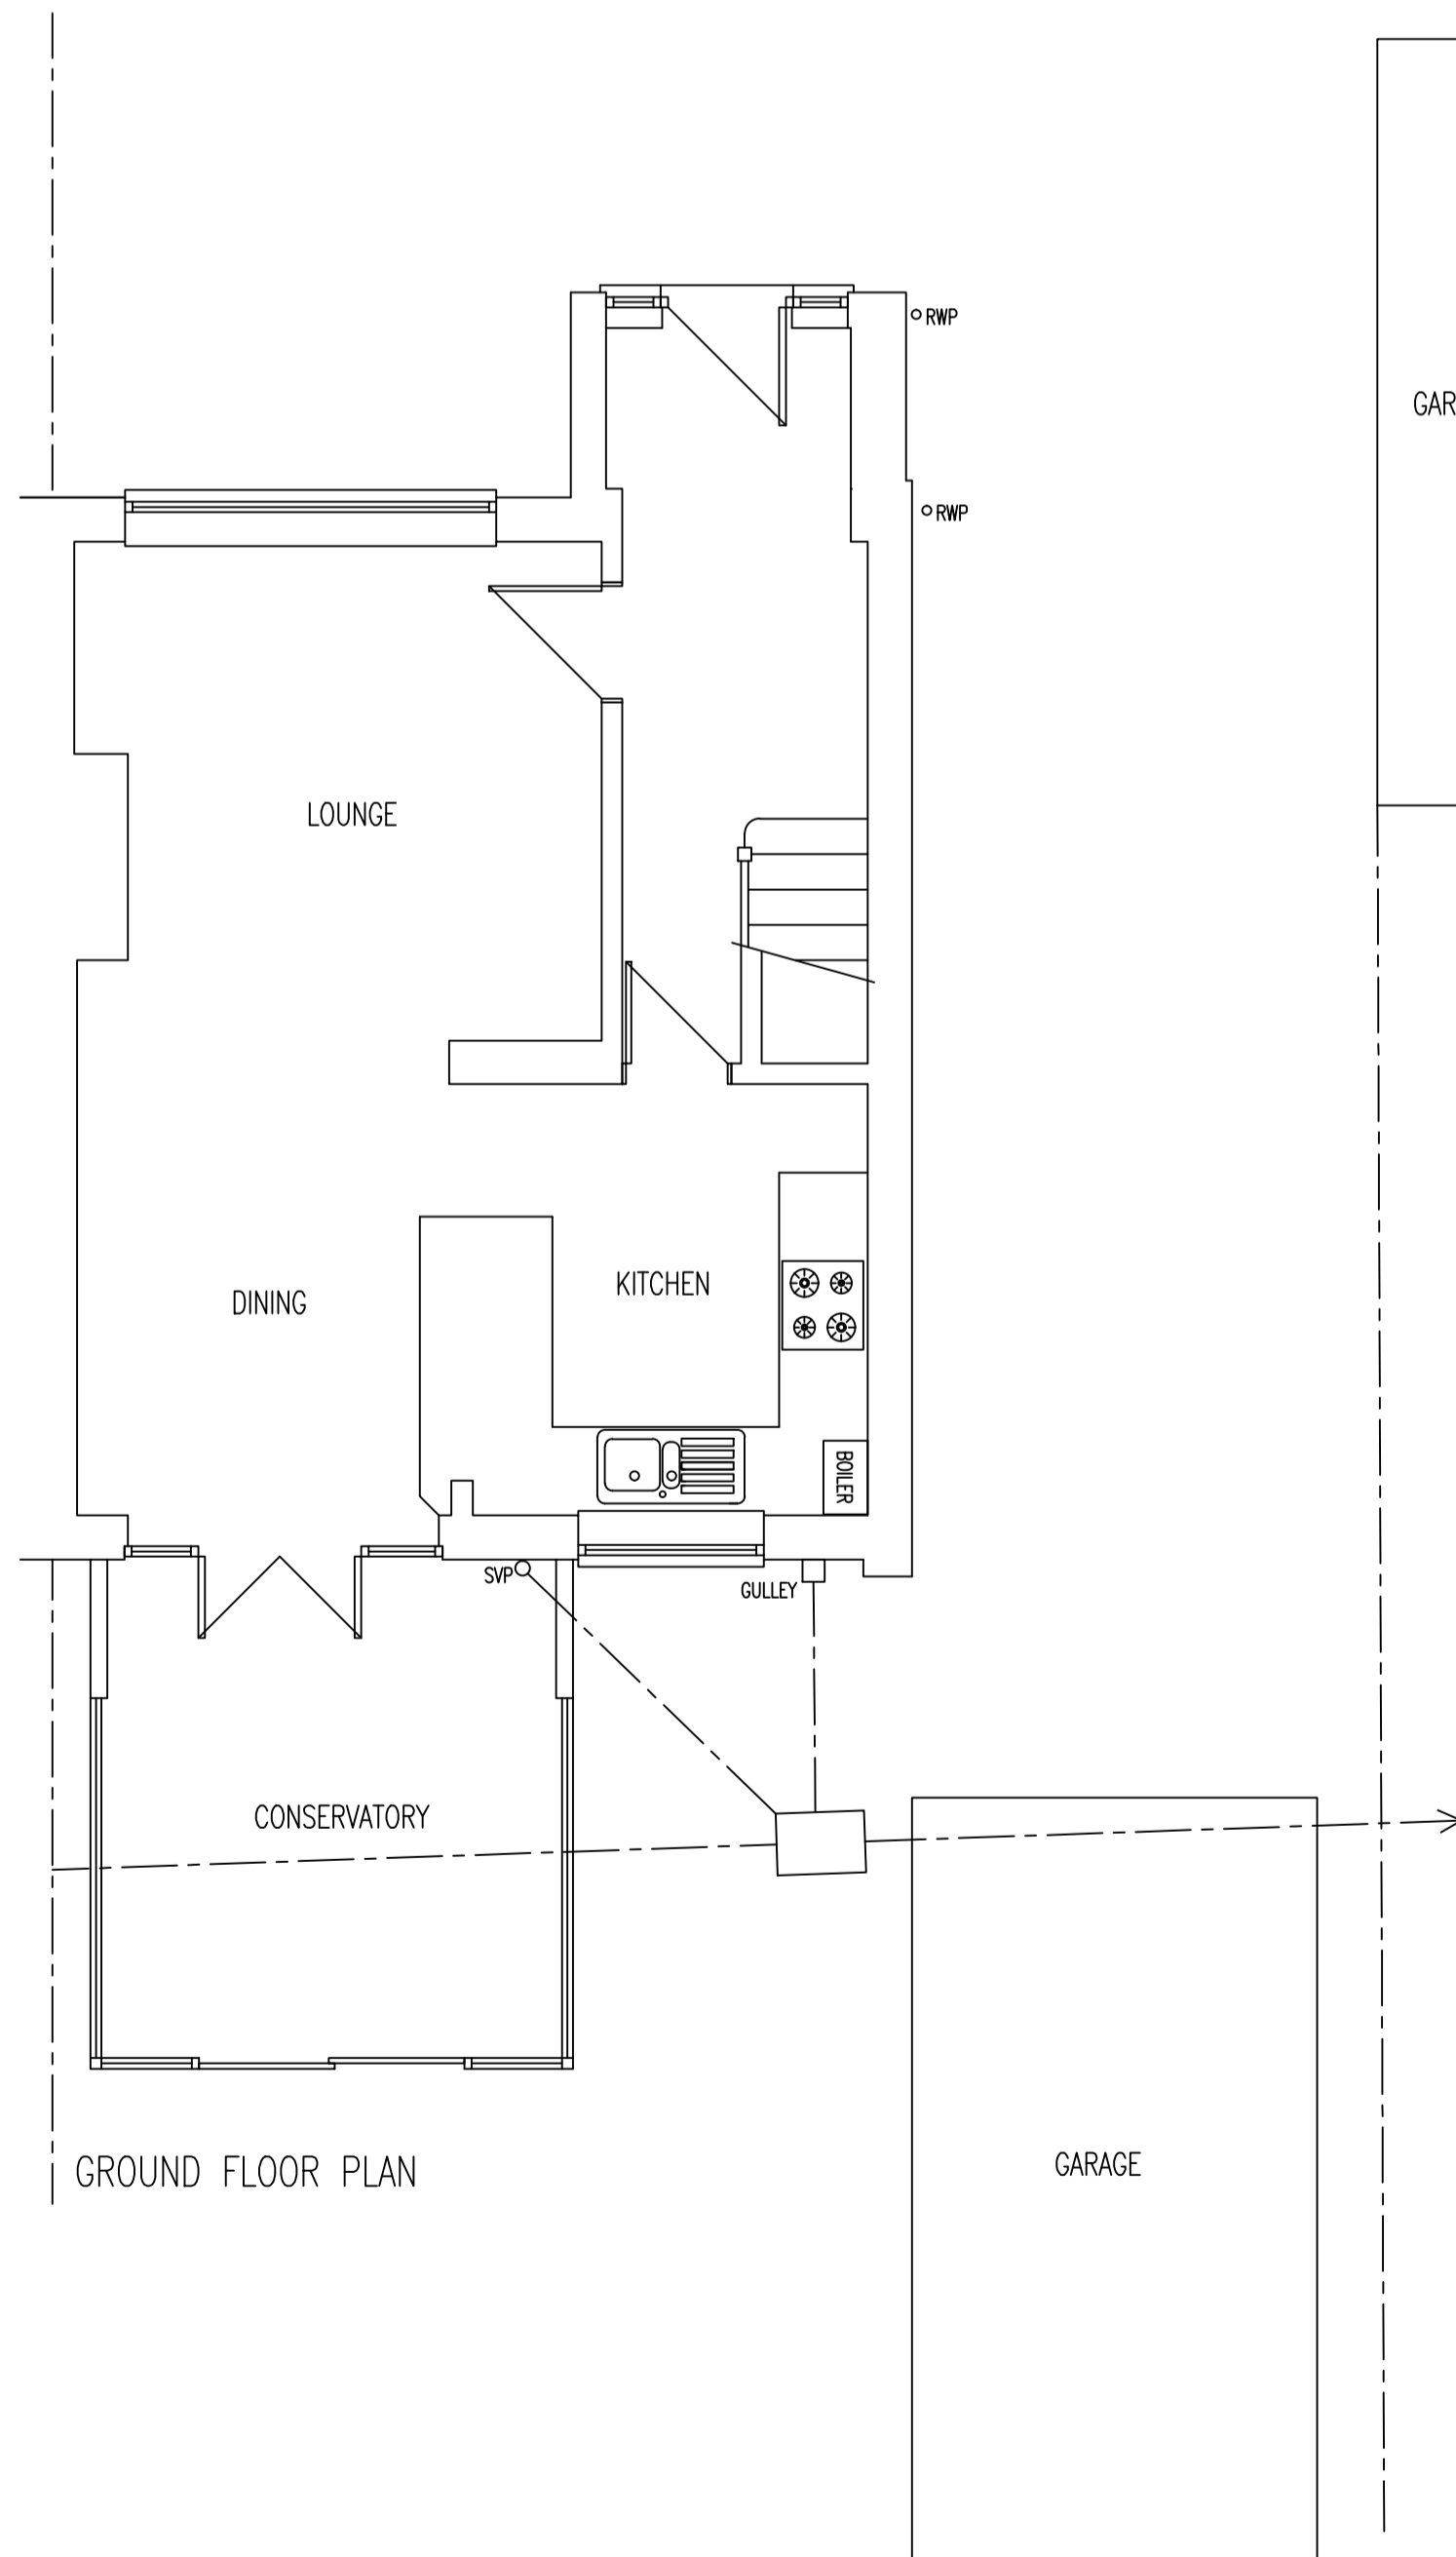


GROUND FLOOR PLAN

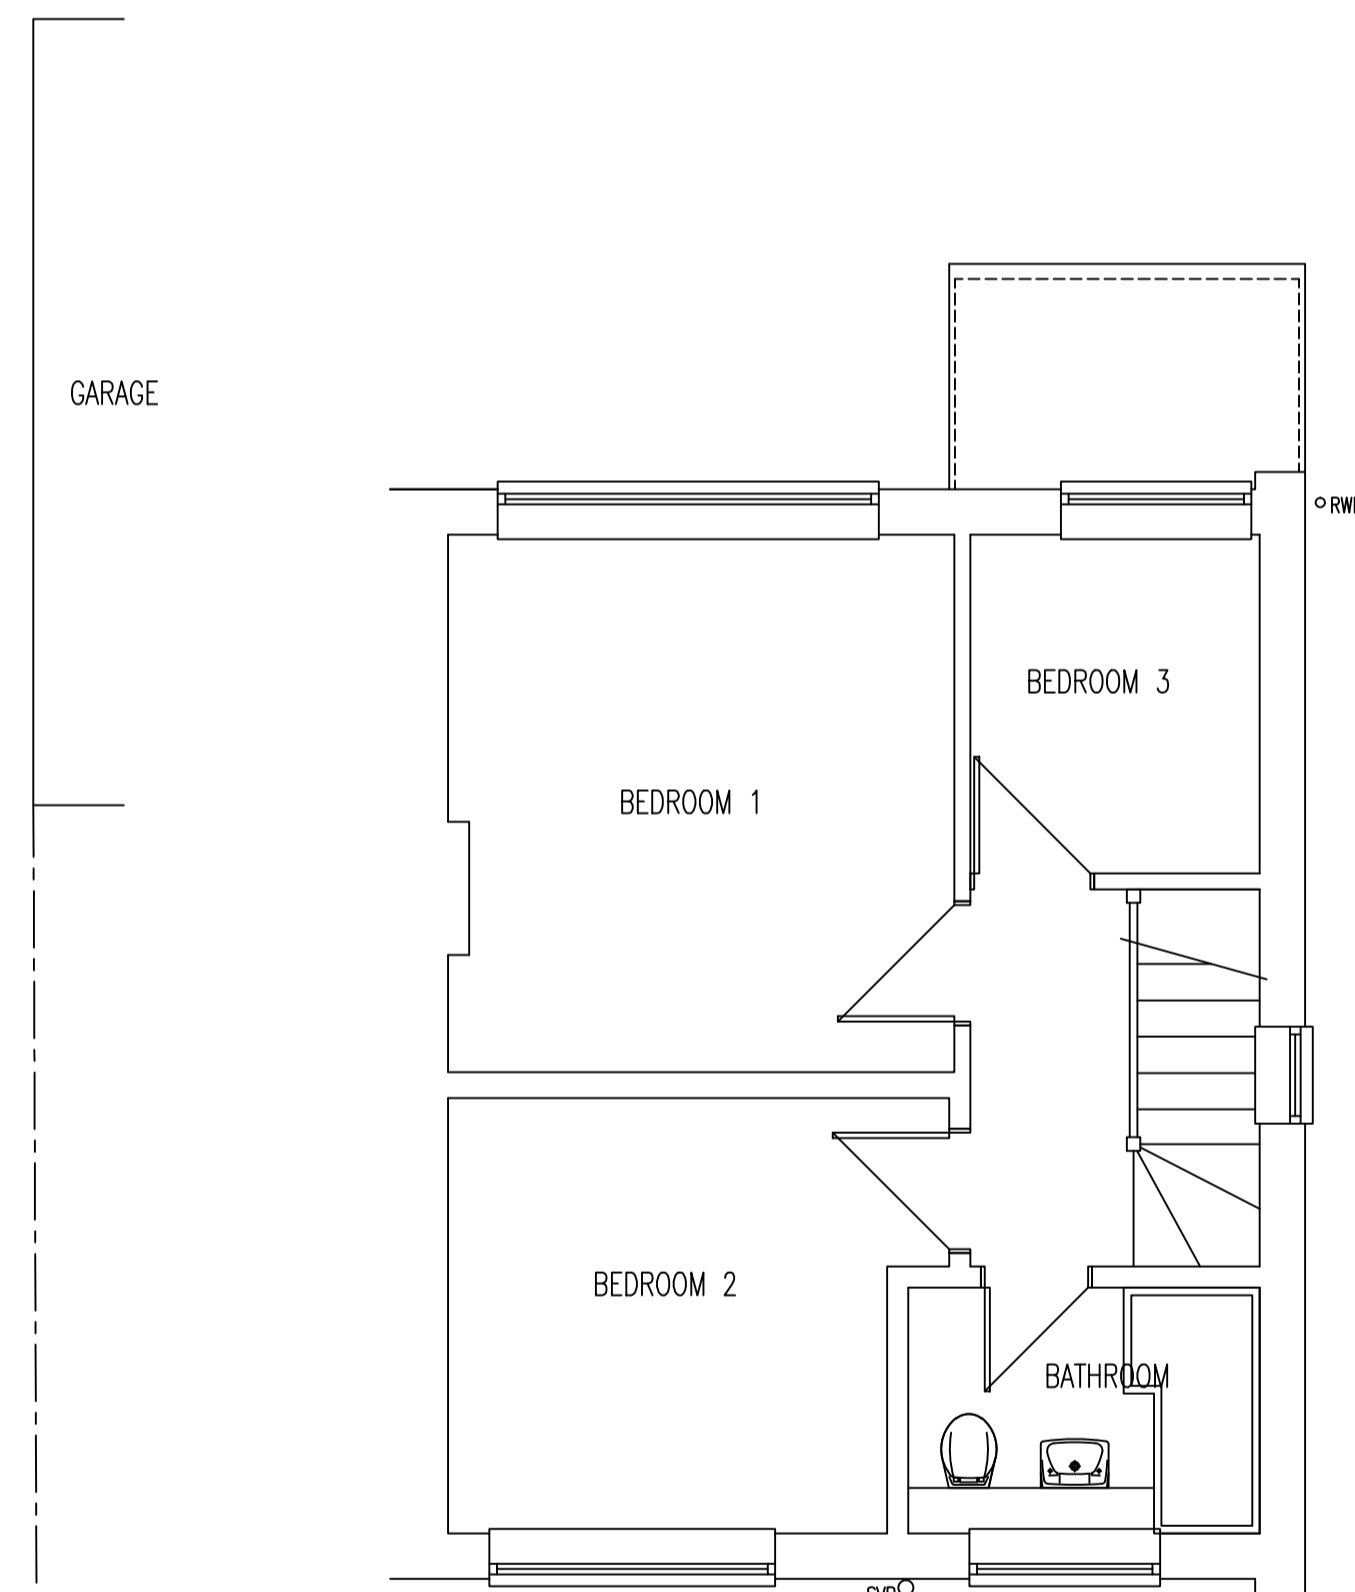

FIRST FLOOR PLAN



LOCATION PLAN
Scale 1:1250

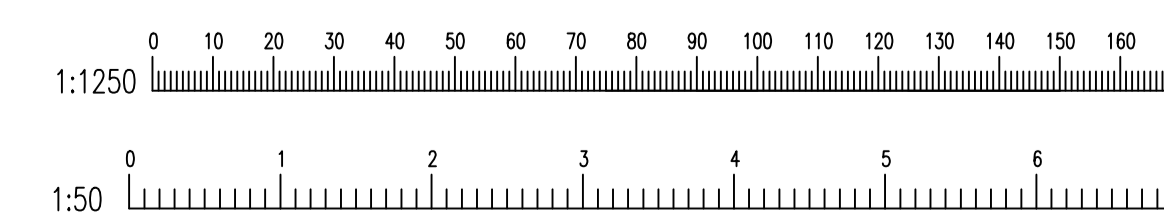

Arch Cad
Architectural Services
 WARREN HILL FARM, HULFORDS LANE
 RITLEY WILTON, HANTS, RG27 6AG.
 TEL: 01256 843845
 email: dd@archcad.freeserve.co.uk

CLIENT	
MR. B. BRADSHAW	
PROJECT	
TWO STOREY SIDE, SINGLE STOREY FRONT AND REAR EXTENSIONS 33 FIELD WAY, ALDERSHOT HAMPSHIRE. GU12 4UL	
DRAWING TITLE	
EXISTING PLANS AND ELEVATIONS	
DATE	SCALE
12:08:2014	1:50
JOB / DRAWING No.	REV.
14018/BR/001	-